




RIGHT SIDE ELEVATION

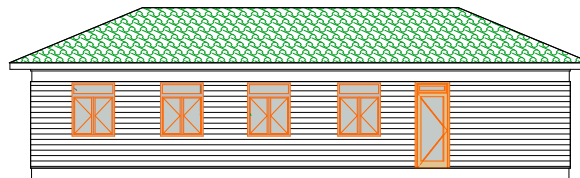


REAR ELEVATION

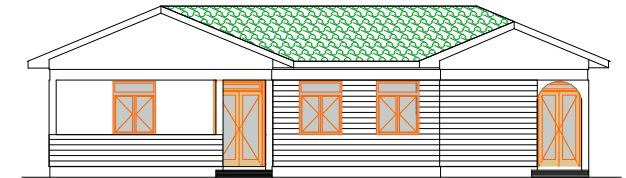

FRONT ELEVATION

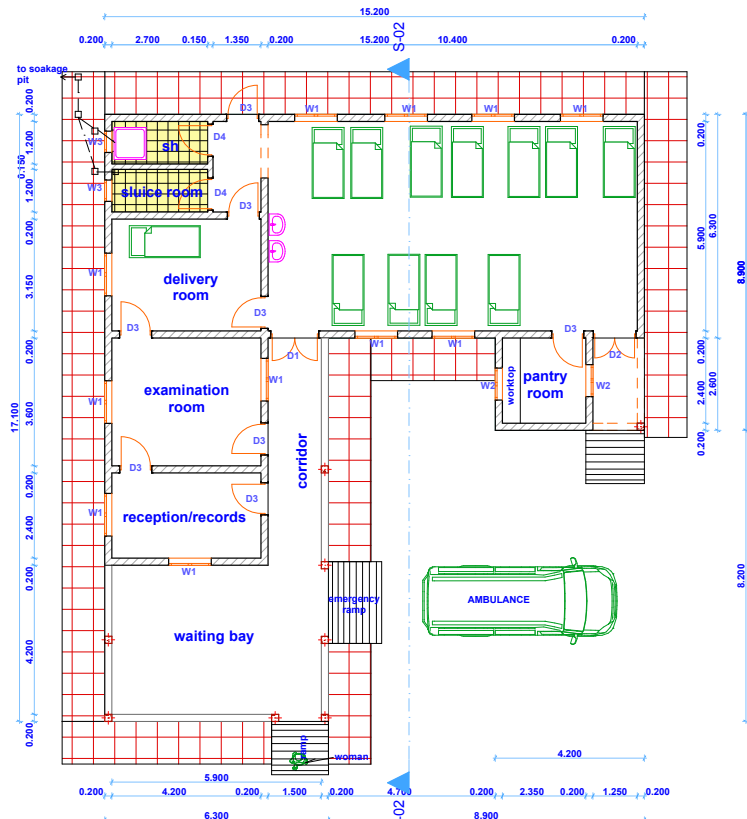


GROUND FLOOR PLAN

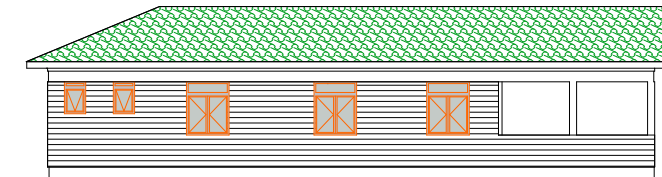

LEFT SIDE ELEVATION

22.5 DEGREES 30G GALSHEETS & RIDGES ON 75X50mm PURLINS ON 150X50mm RAFTERS INCLUDING 75X50mm STRUTS&TIES, 150X50mm TIE BEAMS,100x50 WALL PLATE, 200X25mm FASCIA BOARD AND 9mm CELOTEX CEILING

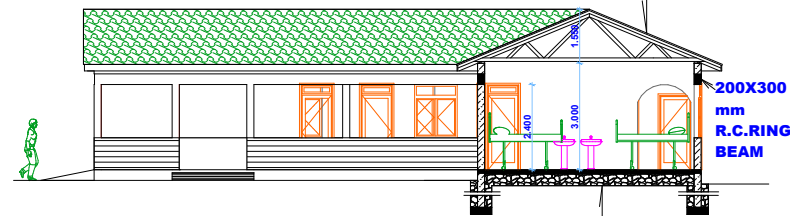

38mm FLOOR SCREED ON 100mm FLOOR SLAB INCLUDING 500G POLYTHENE SHEET & 50mm BLINDING ON 300mm SELECTED WELL COMPACTED HARDCORE FILL. 200mm FOUNDATION STONE WALLING , 600X200mm STRIP FOUNDATION FOOTING DEPTH TO BE DETERMINED ON SITE.

SECTION S-02

GENERAL NOTES

- 1.ALL DIMENSIONS IN MILLIMETERS UNLESS OTHERWISE SPECIFIED
- 2.ALL DIMENSIONS SHOULD BE CHECKED ON SITE AND ANY DISREPARNCIES REPORTED TO THE ARCHITECT
- 3.ALL WORKS TO BE CARRIED OUT IN ACCORDANCE WITH BUILDING REGULATIONS AND CODES OF PRACTICE
- 4.USE FIGURED DIMENSIONS ONLY DO NOT SCALE FROM THE DRAWING
- 5.DAMP PROOF COURSE TO BE LAID UNDER WALLS AND TO BE MINIMUM 150mm ABOVE FINISHED GROUND LEVEL

WINDOWS AND DOORS SCHEDULE

ITEM	TYPE	WIDTH	HEIGHT	NO.	SPECIFICATIONS
WINDOWS	W1	1250	1500	11	STANDARD STEEL CASEMENT WINDOW WITH VENLIGHT
	W2	900	1500	2	STANDARD STEEL CASEMENT WINDOW WITH VENLIGHT
	W3	600	900	2	STANDARD STEEL CASEMENT WINDOW WITH VENLIGHT
DOORS	D1	1350	2400	1	STANDARD DOUBLE STEEL WITH FANLIGHT
	D2	1250	2400	1	STANDARD DOUBLE STEEL WITH FANLIGHT
	D3	900	2350	7	STANDARD MAHOGANY SOLID CORE FLUSH WITH FANLIGHT
	D4	875	2100	2	STANDARD MAHOGANY SEMI-SOLID CORE FLUSH WITH FANLIGHT

THE COUNTY GOVERNMENT OF SIAYA

PROJECT PROPOSED CONSTRUCTION OF MATERNITY AT DISPENSARY - SIAYA COUNTY

PROJECT WORKING DRAWING

DRAWN : TOM ADERO DATE:2013
 SCALE:1:100 UNITS: MM
 CHECKED : APPROVED:
 DRG. NO.